



LEGEND

- 01 Garage
- 02 Food Prep
- 03 Wildlife Unit
- 04 Indoor Aviaries
- 05 Lobby
- 06 WC
- 07 Office
- 08 Oiled Birds Unit
- 09 Seal Unit
- 10 Seal Pool
- 11 Storage
- 12 Outdoor Aviary
- 13 Existing Pump Shed
- 14 Existing Pond
- 15 Freezer Area
- 16 Outdoor Storage



GROUND FLOOR PLAN  
 1:100 @ A3







PICNIC AND POND AREA





ENTRANCE VIEW






PARKING AREA





AERIAL OF PARKING AREA



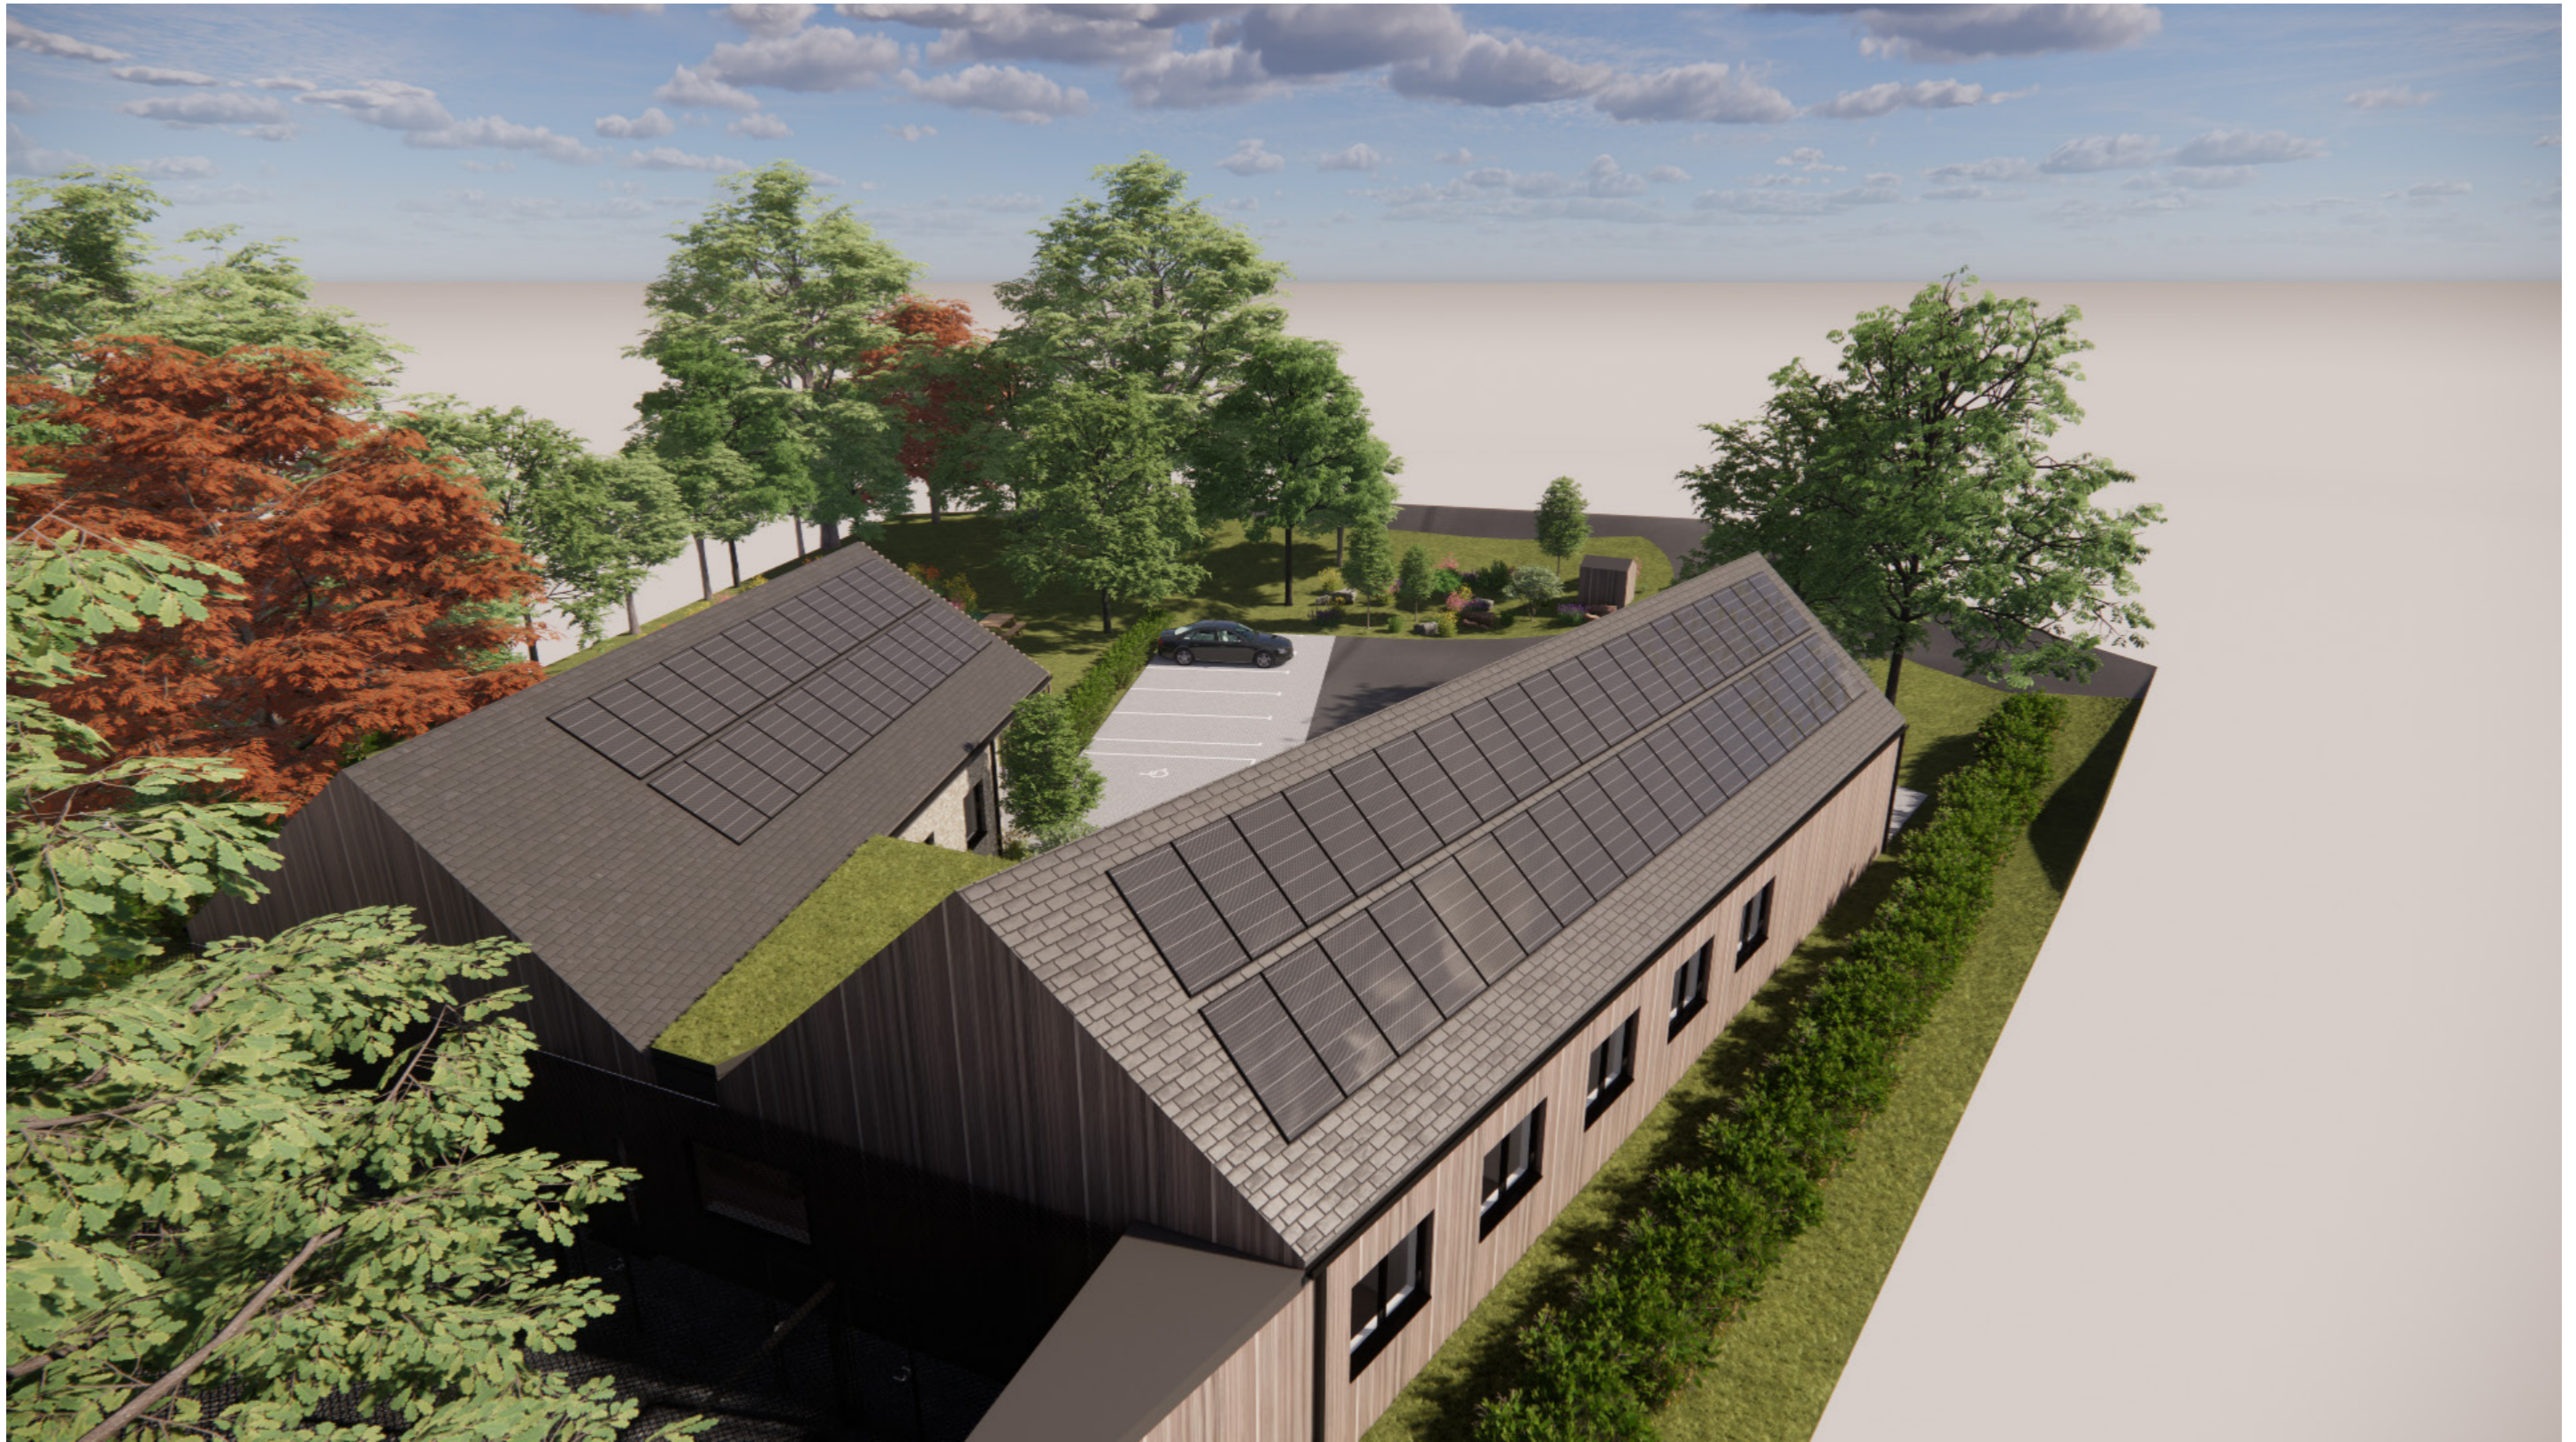

AERIAL VIEW